



YADALONG

PROPERTY



WE BELIEVE...

LOCATION DETERMINES PRICE
WHILE PRODUCT DETERMINES VALUE

At Yadalong Property, we don't just build homes; we create vibrant communities and lasting legacies. With our own in-house construction company, Siam Coast, we ensure that every project is built to the highest standards of quality and craftsmanship. Our founder's vision is to create luxury homes and foster a thriving community surrounding them, where residents can live in harmony and enjoy the best of modern living.

Our developments are strategically located for ultimate convenience, offering easy access to all of Phuket's key destinations—from business hubs to stunning beaches. But we're not just focused on homes. We're committed to elevating the area, with plans to develop an exclusive luxury club and enhance the environment, creating a community that offers both comfort and exclusivity.

COMPANY INFORMATION

Company name:

Yadalong Property

Developer:

Yadalong Property Co., Ltd.

Brand:

LongOne

Location:

Pa Lai, Chalong, Phuket, Thailand

Property Type:

Exclusive Pool Villas

Ownership:

Freehold/Leasehold

Construction by:


Siam Coast Construction

Project Launched:

2021 - 2022

Villa Portfolio:


LongOne, Sea Central, Star Silas,
To'Summer, Villa Oliver
More is coming...

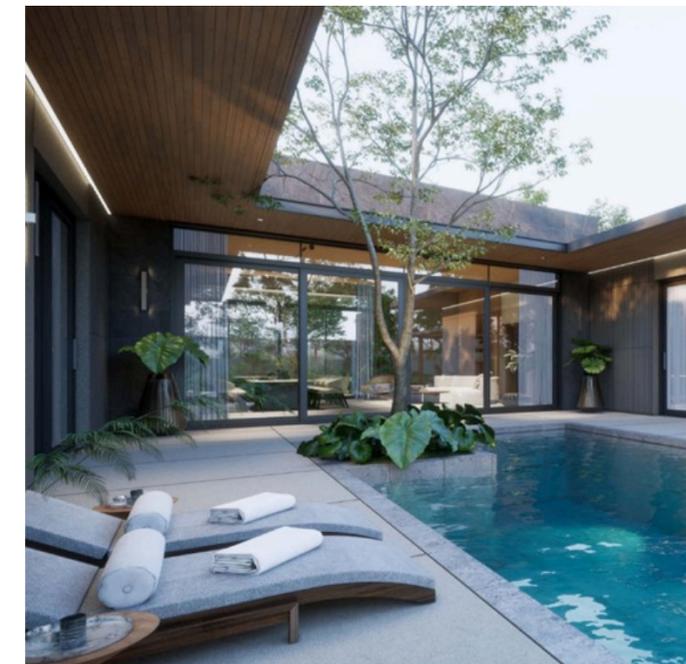

LONG

ONG



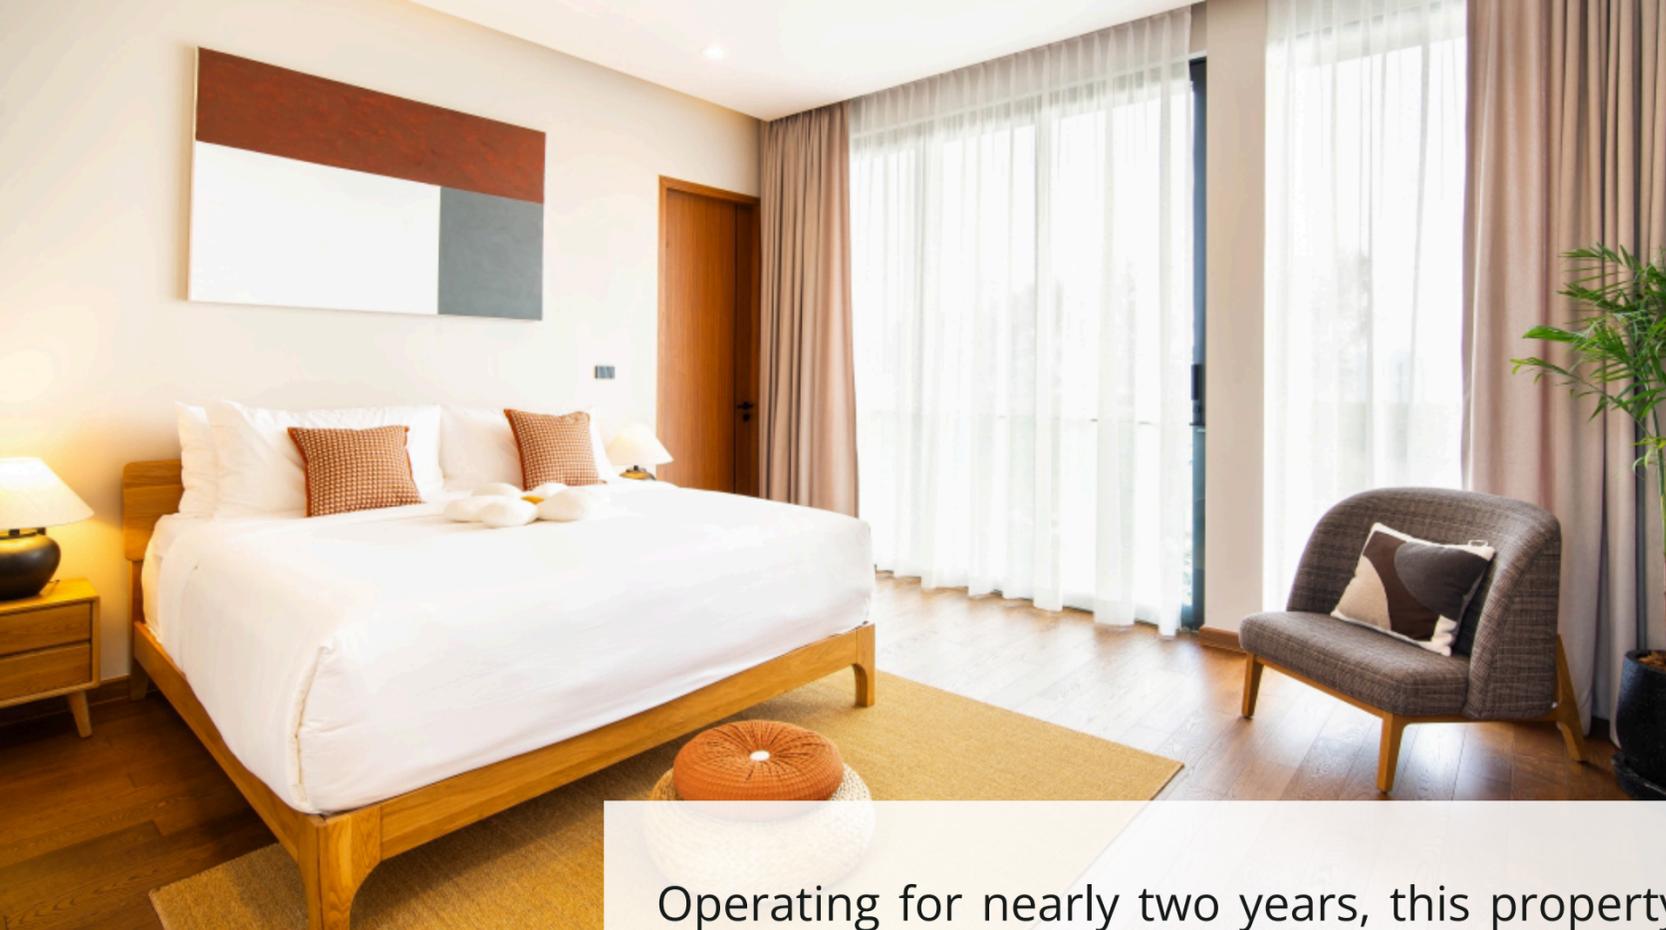

Operating for nearly two years, this property averages 10,000 - 12,000 THB per day and boasts an 89% annual occupancy rate, making it a proven investment with strong returns.





TYPE A



TYPE B

RENTAL ONLY

[📍 Location of this project](#)

[📁 Sale Kit for this villa](#)

DESCRIPTION:

This elegant two-storey villa offers three bedrooms and four bathrooms, with panoramic views of Chalong Bay from the upper floor. We present two layout options: **Type A** and **Type B**.

The main difference between the two is the pool's location. **Type A** features the pool at the back of the villa, offering a private retreat. **Type B** places the pool next to the house, creating a more open and integrated outdoor living space. Both types include the same high-end features, allowing you to choose the layout that best suits your preferences.

Long-term: **฿195,000/month**
Short-term: Seasonal rates





**2SEA
CENTRAL**



C7 TOTAL LAND
612.38M²
TOTAL AREA
442.26M²

C6 TOTAL LAND
631.58M²
TOTAL AREA
442.26M²

C5 TOTAL LAND
762.18M²
TOTAL AREA
464M²

C1 TOTAL LAND
625.17M²
TOTAL AREA
442.26M²

C2 TOTAL LAND
643.41M²
TOTAL AREA
442.26M²

C3 TOTAL LAND
654.47M²
TOTAL AREA
455.17M²

SEA
CENTRAL



AREA

TOTAL LAND	157.90	SQ.W (612.38 SQ.M.)
TOTTAL AREA	442.26	SQ.M (NOT INCLUDE GARDEN AND PAVILION)
GREEN AREA	176.13	SQ.M

FLOOR PLAN

1.	PARKING LOT	32.67	SQ.M.
2.	ENTRANCE	7.00	SQ.M.
3.	SHOES AREA	1.48	SQ.M
4.	MULTI-FUNTION [LIVING, DINING, BAR, ISLAND]	80.00	SQ.M.
5.	KITCHEN	10.57	SQ.M.
6.	LUANDRY	1.30	SQ.M.
7.	STORAGE	3.25	SQ.M.
8.	POWDER ROOM	5.00	SQ.M.
9.	MASTER BEDROOM 1	42.60	SQ.M.
	- BEDROOM AREA	30.60	SQ.M.
	- BATHROOM AREA	12.00	SQ.M.
10.	MASTER BEDROOM 2	35.90	SQ.M.
	- BEDROOM AREA	25.45	SQ.M.
	- BATHROOM AREA	10.40	SQ.M.
11.	BEDROOM 1	29.85	SQ.M.
	- BEDROOM AREA	22.10	SQ.M.
	- BATHROOM AREA	7.75	SQ.M.
12.	BEDROOM 2	18.60	SQ.M.
	- BEDROOM AREA	13.30	SQ.M.
	- BATHROOM AREA	5.30	SQ.M.
13.	TERRACE	87.33	SQ.M.
14.	SWIMMING POOL	60.00	SQ.M.
15.	SHOWER AREA	2.30	SQ.M
16.	PAVILION		

LOOK AT APPROPRATE SIZE AGAIN



PROPERTY GURU
PRESENTS



PropertyGuru
Thailand
Property Awards

**HIGHLY
COMMENDED**

BEST LUXURY HOUSING
ARCHITECTURAL DESIGN
(PHUKET)

Sea Central
by Yadalong Property

2024

PROPERTY GURU
PRESENTS



PropertyGuru
Thailand
Property Awards

WINNER

BEST BOUTIQUE
DEVELOPER
(PHUKET)

Yadalong Property

2024




PRESENTS

PropertyGuru
Thailand
Property Awards

**HIGHLY
COMMENDED**

BEST LUXURY HOUSING
ARCHITECTURAL DESIGN
(PHUKET)

Sea Central
by Yadalong Property

2024


PRESENTS

PropertyGuru
Thailand
Property Awards

WINNER

BEST BOUTIQUE
DEVELOPER
(PHUKET)

Yadalong Property

2024



PROPERTY GURU PRESENTS



PropertyGuru
Thailand
Property Awards

**HIGHLY
COMMEDED**

BEST LUXURY HOUSING
ARCHITECTURAL DESIGN
(PHUKET)

Sea Central
by Yadalong Property

2024

PROPERTY GURU PRESENTS



PropertyGuru
Thailand
Property Awards

WINNER

BEST BOUTIQUE
DEVELOPER
(PHUKET)

Yadalong Property

2024





DESCRIPTION:

[📍 Location of this project](#)
[📁 Sale Kit for this villa](#)

This elegant single-storey villa sits on a 612 sq.m. plot, with a built-up area of 440 sq.m. It offers four bedrooms, five bathrooms, and two kitchens, including a Thai-style kitchen. The villa also features a pavilion for BBQ enthusiasts and two parking spaces, combining comfort and practicality in a refined setting. This exclusive villa is available for both **sale and rent**, offering flexibility for those seeking a luxurious living experience.

Long-term: **฿350,000/month**

Short-term: Seasonal rates

SALES PRICE

SEA CENTRAL

Plot No.	Bedroom	Plot Size Area	Built-up Area	Swimming Pool	Price(THB)	Furniture Package	Common Area Fee
C1	4 BED 5 BATH	625.17sq.m.	442.26sq.m.	5x12m	Sold	3,500,000	12,503.4
C2	4 BED 5 BATH	643.41sq.m.	442.26sq.m.	5x12m	Sold	3,500,000	12,868.2
C3	4 BED 5 BATH	654.47sq.m.	455.17sq.m.	5x12m	Sold	3,500,000	13,089.4
C5	4 BED 5 BATH	762.18sq.m.	464sq.m.	5x12m	Sold	3,500,000	15,243.6
C6	4 BED 5 BATH	631.58sq.m.	442.26sq.m.	5x12m	Sold	3,500,000	12,631.6
C7	4 BED 5 BATH	612.38sq.m.	442.26sq.m.	5x12m	51,880,000	3,500,000	12,247.6

Payment Term

1 st Reservation	3%
2 nd Sign Contracts Within 15 Day	32%
3 rd Completion Of Foundation	15%
4 th Completion Of Concrete Structure And Roof Structure	15%
5 th Completion Of Walls And Roof Tiles	15%
6 th Completion Of Floor-wall,&interior	10%
7 th Villa Transfer/land Registration	10%

Common Area Fee

24h Hours Security,Common Electricity,Maintenance Landscaping
Garbage Collection,Pool And Garden Services.
Price Per Month Payable One Year In Advance.

Sinking Fund

Thb150.000for One-time Contribution To Sinking Fund Required For Each Villa.

Remark

·Price Including Swimming Pool,landscape,air Condition,wardrobe And European Kitchen.
·Selling Price Fixed In Thai Baht.

·Price Exclude Furniture Package.

·All Taxes And Transfer Fee Will Be Shared 50:50 Between Developer And The Buyer.

STAR



SILAS
VILLAS



TOTAL LAND 547.07 m²
TOTAL AREA 334.13 m²

TOTAL LAND 531.32 m²
TOTAL AREA 331.70 m²

SOLD

D6

SOLD

D7

SOLD

D8

TOTAL LAND 494.11 m²
TOTAL AREA 330.60 m²

TOTAL LAND 414.58 m²
TOTAL AREA 330.60 m²

SOLD

D9

TOTAL LAND 456.05 m²
TOTAL AREA 330.60 m²

SOLD

D10

TOTAL LAND 517.59 m²
TOTAL AREA 367.40 m²

E5

SOLD

TOTAL LAND 596.61 m²
TOTAL AREA 367.40 m²

E6

SOLD

TOTAL LAND 494.14 m²
TOTAL AREA 371.50 m²

SOLD

E1

TOTAL LAND 489.06 m²
TOTAL AREA 371.50 m²

E2

TOTAL LAND 529.47 m²
TOTAL AREA 371.50 m²

SOLD

E3

D2

SOLD

D1

SOLD

D3

SOLD

D5

SOLD

TOTAL LAND 417.55 m²
TOTAL AREA 331.70 m²

TOTAL LAND 417.78 m²
TOTAL AREA 331.70 m²

TOTAL LAND 417.78 m²
TOTAL AREA 331.70 m²

TOTAL LAND 427.30 m²
TOTAL AREA 331.70 m²

STAR SILAS VILLAS

AREA

TOTAL LAND	489.06	SQ.M (0-1-21.51)
TOTTAL AREA	371.50	SQ.M (NOT INCLUDE GARDEN)
GREEN AREA	117.60	SQ.M

FLOOR PLAN

1. PARKING LOT	31.80	SQ.M.
2. ENTRANCE	6.55	SQ.M.
3. LIVING+ DINING+ ISLAND+ PANTRY AREA	81.20	SQ.M.
4. LUANDRY	2.85	SQ.M.
5. STORAGE	2.40	SQ.M.
6. POWDER ROOM	6.00	SQ.M.
7. MASTER BEDROOM	42.40	SQ.M.
- BEDROOM AREA + WALK IN CLOSET AREA	30.20	SQ.M.
- BATHROOM AREA	12.20	SQ.M.
8. BEDROOM 01	29.90	SQ.M.
- BEDROOM AREA + WALK IN CLOSET AREA	19.80	SQ.M.
- BATHROOM AREA	10.10	SQ.M.
9. BEDROOM 02	25.20	SQ.M.
- BEDROOM AREA + WALK IN CLOSET AREA	17.20	SQ.M.
- BATHROOM AREA	8.00	SQ.M.
10. BEDROOM 03	19.15	SQ.M.
- BEDROOM AREA + WALK IN CLOSET AREA	12.90	SQ.M.
- BATHROOM AREA	6.30	SQ.M.
11. CIRCULATION AREA	7.55	SQ.M.
12. TERRACE AREA	47.65	SQ.M.
13. SWIMMING POOL	44.00	SQ.M.
14. PAVILION AREA	15.60	SQ.M.



STAR SILAS
VILLA











11/888

SBD90D6

DESCRIPTION:

[📍 Location of this project](#)
[📁 Sale Kit for this villa](#)

This villa draws inspiration from the elegant design of Sea Central, presented on a more intimate scale. Set on a prime 489 sq.m. plot with a built-up area of approximately 371 sq.m., it exudes luxury and comfort.

The villa features four spacious bedrooms, five beautifully designed bathrooms, a sophisticated kitchen, and two parking spaces. With just one villa remaining in this exclusive project.



SALES ONLY



Plot No. 房号	Bedroom 户型	Plot Size Area 占地面积	Built-up Area 建筑面积	Swimming Pool 泳池规格	Price(THB) 总价 (泰铢)	Furniture Package 家具家电包 (泰铢)	Common Area Fee 物管费 (泰铢)
D1	3.5 BED 5 BATH	417.78 sq.m.	331.70 sq.m.	4x10m	SOLD	2,000,000	8,356
D2	3.5 BED 5 BATH	417.55 sq.m.	331.70 sq.m.	4x10m	SOLD	2,000,000	8,351
D3	3.5 BED 5 BATH	417.78 sq.m.	331.70 sq.m.	4x10m	SOLD	2,000,000	8,356
D5	3.5 BED 5 BATH	427.30 sq.m.	331.70 sq.m.	4x10m	SOLD	2,000,000	8,546
D6	3.5 BED 5 BATH	547.07 sq.m.	334.13 sq.m.	4x10m	SOLD	2,000,000	10,941
D7	3.5 BED 5 BATH	531.32 sq.m.	331.70 sq.m.	4x10m	SOLD	2,000,000	10,626
D8	3.5 BED 5 BATH	494.11 sq.m.	330.60sq.m.	4x10m	SOLD	2,000,000	9,882
D9	3.5 BED 5 BATH	414.58 sq.m.	330.60sq.m.	4x10m	SOLD	2,000,000	8,292
D10	3.5 BED 5 BATH	456.05 sq.m.	330.60sq.m.	4x10m	SOLD	2,000,000	9,121
E1	4 BED 5 BATH	494.14 sq.m.	371.50sq.m.	4x10m	SOLD	2,000,000	9,883
E2	4 BED 5 BATH	489.06 sq.m.	371.50sq.m.	4x10m	35,800,000	2,000,000	9,781
E3	4 BED 5 BATH	529.47 sq.m.	371.50sq.m.	4x10m	SOLD	2,000,000	10,589
E5	4 BED 5 BATH	517.59 sq.m.	367.40 sq.m.	4x10m	SOLD	2,000,000	10,352
E6	4 BED 5 BATH	596.61sq.m.	367.40 sq.m.	4x10m	SOLD	2,000,000	10,932

Payment Term

1 st Reservation	3%
2 nd Sign Contracts Within 15 Day	32%
3 rd Completion Of Foundation	15%
4 th Completion Of Concrete Structure And Roof Structure	15%
5 th Completion Of Walls And Roof Tiles	15%
6 th Completion Of Floor-wall,&interior	10%
7 th Villa Transfer/land Registration	10%

Common Area Fee

24h Hours Security,Common Electricity,Maintenance Landscaping
Garbage Collection,Pool And Garden Services.
Price Per Month Payable One Year In Advance.

Sinking Fund

Thb150.000for One-time Contribution To Sinking Fund Required For Each Villa.

Remark

·Price Including Swimming Pool,landscape,air Condition,wardrobe And European Kitchen.
·Selling Price Fixed In Thai Baht.

·Price Exclude Furniture Package.

·All Taxes And Transfer Fee Will Be Shared 50:50 Between Developer And The Buyer.

TOO'S SUMMMER
VILLA

5



LONG
ONE
观夏



สถาปนิก/ผู้รับใบอนุญาต ชื่อ บริษัท สถาปนิก/ผู้รับใบอนุญาต จำกัด
 41 ถนนวิภาวดีรังสิต แขวงสามยุค อ.สามยุค จ.นนทบุรี 11000
 โทร : 08284 4947388 Email : architect_jp@hotmail.com

PROJECT NAME / โครงการ
 บ้าน 1143 หมู่ 5 ตำบลสามยุค อำเภอสามยุค จังหวัดนนทบุรี
 (บ้าน 1143) + บ้าน
 LOCATION / ที่อยู่โครงการ
 หมู่ 5 ตำบลสามยุค

OWNER NAME / เจ้าของโครงการ
 บริษัท ออโต้คอนกรีต จำกัด
 8/5 หมู่ 5 ตำบลสามยุค
 นนทบุรี + กรุงเทพฯ

PRODUCTION ARCHITECT / สถาปนิก
 นาย เสกสรรค์ อึ้งนาคกุล
 108/104 หมู่ 5 ตำบลสามยุค

STRUCTURE ENGINEER / วิศวกร
 นาย สุทธิชัย อึ้งนาคกุล
 108/104 หมู่ 5 ตำบลสามยุค

ELECTRICAL ENGINEER / วิศวกร

MECHANICAL ENGINEER / วิศวกร

DRAFTS / วิศวกร
 นาย เสกสรรค์ อึ้งนาคกุล
 108/104 หมู่ 5 ตำบลสามยุค

REVISIONS / รายการแก้ไข DATE / วันที่
 1.
 2.
 3.

DRAWING TITLE / รายการ
 เฟอร์นิเจอร์ Loose furniture

SHEET NO. / เลขที่

P-02

SCALE / อัตราส่วน 1:100



แปลนพื้นที่ 1
 อัตราส่วน 1:100















DESCRIPTION:

[📍 Location of this project](#)
[📁 Sale Kit for this villa](#)

To'Summer Villa is a refined, smaller-scale project compared to Star Silas, set on a 340 sq.m. plot with a built-up area of approximately 274 sq.m.

Each villa is meticulously crafted, featuring three spacious bedrooms, four luxurious bathrooms, two inviting living rooms, and two fully equipped kitchens. Additionally, the property offers two parking spaces for your convenience. As you can see, the villa offers a lighter, more intimate tone, with only a limited number of units still available.



SALES ONLY

TO'SUMMMER VILLA

Plot No.	Bedroom	Plot Size Area	Built-up Area	Swimming Pool	Price(THB)	Furniture Package	Common Area Fee
F1	3 BED 4 BATH	403.09sq.m.	274.92 sq.m.	4x10m	26,800,000	2,000,000	5,820
F2	3 BED 4 BATH	389.33 sq.m.	274.92 sq.m.	4x10m	SOLD	2,000,000	7,661
F3	3 BED 4 BATH	424.77 sq.m.	274.92 sq.m.	4x10m	SOLD	2,000,000	8,334
F4	3 BED 4 BATH	379.02 sq.m.	274.92 sq.m.	4x10m	SOLD	2,000,000	7,556
F5	3 BED 4 BATH	382.98 sq.m.	274.92 sq.m.	4x10m	SOLD	2,000,000	7,660
F6	3 BED 4 BATH	370.54 sq.m.	274.92 sq.m.	4x10m	24,600,000	2,000,000	6,936
F7	3 BED 4 BATH	378.82 sq.m.	274.92 sq.m.	4x10m	24,800,000	2,000,000	8,198
F8	3 BED 4 BATH	399.72 sq.m.	274.92 sq.m.	4x10m	SOLD	2,000,000	7,674
F9	3 BED 4 BATH	358.03 sq.m.	274.92 sq.m.	4x10m	SOLD	2,000,000	7,052
F10	3 BED 4 BATH	357.47 sq.m.	274.92 sq.m.	4x10m	SOLD	2,000,000	7,272
F11	3 BED 4 BATH	475.76 sq.m.	274.92 sq.m.	4x10m	29,800,000	2,000,000	9,406

Payment Term

1 st Reservation	3%
2 nd Sign Contracts Within 15 Day	32%
3 rd Completion Of Foundation	15%
4 th Completion Of Concrete Structure And Roof Structure	15%
5 th Completion Of Walls And Roof Tiles	15%
6 th Completion Of Floor-wall,&interior	10%
7 th Villa Transfer/land Registration	10%

Common Area Fee

24h Hours Security,Common Electricity,Maintenance Landscaping
Garbage Collection,Pool And Garden Services.
Price Per Month Payable One Year In Advance.

Sinking Fund

Thb150.000for One-time Contribution To Sinking Fund Required For Each Villa.

Remark

·Price Including Swimming Pool,landscape,air Condition,wardrobe And European Kitchen.
·Selling Price Fixed In Thai Baht.

·Price Exclude Furniture Package.

·All Taxes And Transfer Fee Will Be Shared 50:50 Between Developer And The Buyer.



Villa Oliver

Elephant Conservation Camp



711
seven eleven

Dolphinarium

Villa Oliver

Longone Villa 6+ 橄欖墅

主路口 絕版位置 独栋泳池別墅

The main intersection. An exclusive and unrivaled location. Detached villa with a swimming pool.

Villa Oliver

FOUR BEDROOMS FOUR BATHROOMS
TWO KITCHENS AND TWO PARKING SPACES


TOTAL LAND AREA
总土地面积约: 500-745m²

BUILD UP AREA
建筑面积约: 378 m²

GARDEN AREA
花园面积约: 122-367m²

1.	PARKING LOT	38.91 SQ.M.
2.	ENTRANCE	11.62 SQ.M.
3.	MULTI-FUNCTION [LIVING, DINING, BAR, ISLAND]	79.74 SQ.M.
4.	KITCHEN	9.64 SQ.M.
5.	LAUNDRY	3.11 SQ.M.
6.	STORAGE ROOM	1.67 SQ.M.
7.	MASTER BEDROOM 1	37.53 SQ.M.
	- BEDROOM AREA	24.74 SQ.M.
	- BATHROOM AREA	12.79 SQ.M.
8.	MASTER BEDROOM 2	31.90 SQ.M.
	- BEDROOM AREA	20.58 SQ.M.
	- BATHROOM AREA	11.32 SQ.M.
9.	BEDROOM 1	26.33 SQ.M.
	- BEDROOM AREA	19.85 SQ.M.
	- BATHROOM AREA	6.48 SQ.M.
10.	BEDROOM 2	15.40 SQ.M.
11.	BATHROOM AREA	7.39 SQ.M.
12.	TERRACE	47.90 SQ.M.
13.	SWIMMING POOL	41.90 SQ.M.
14.	PAVILION	

LOOK AT APPROPRIATE AGIAN

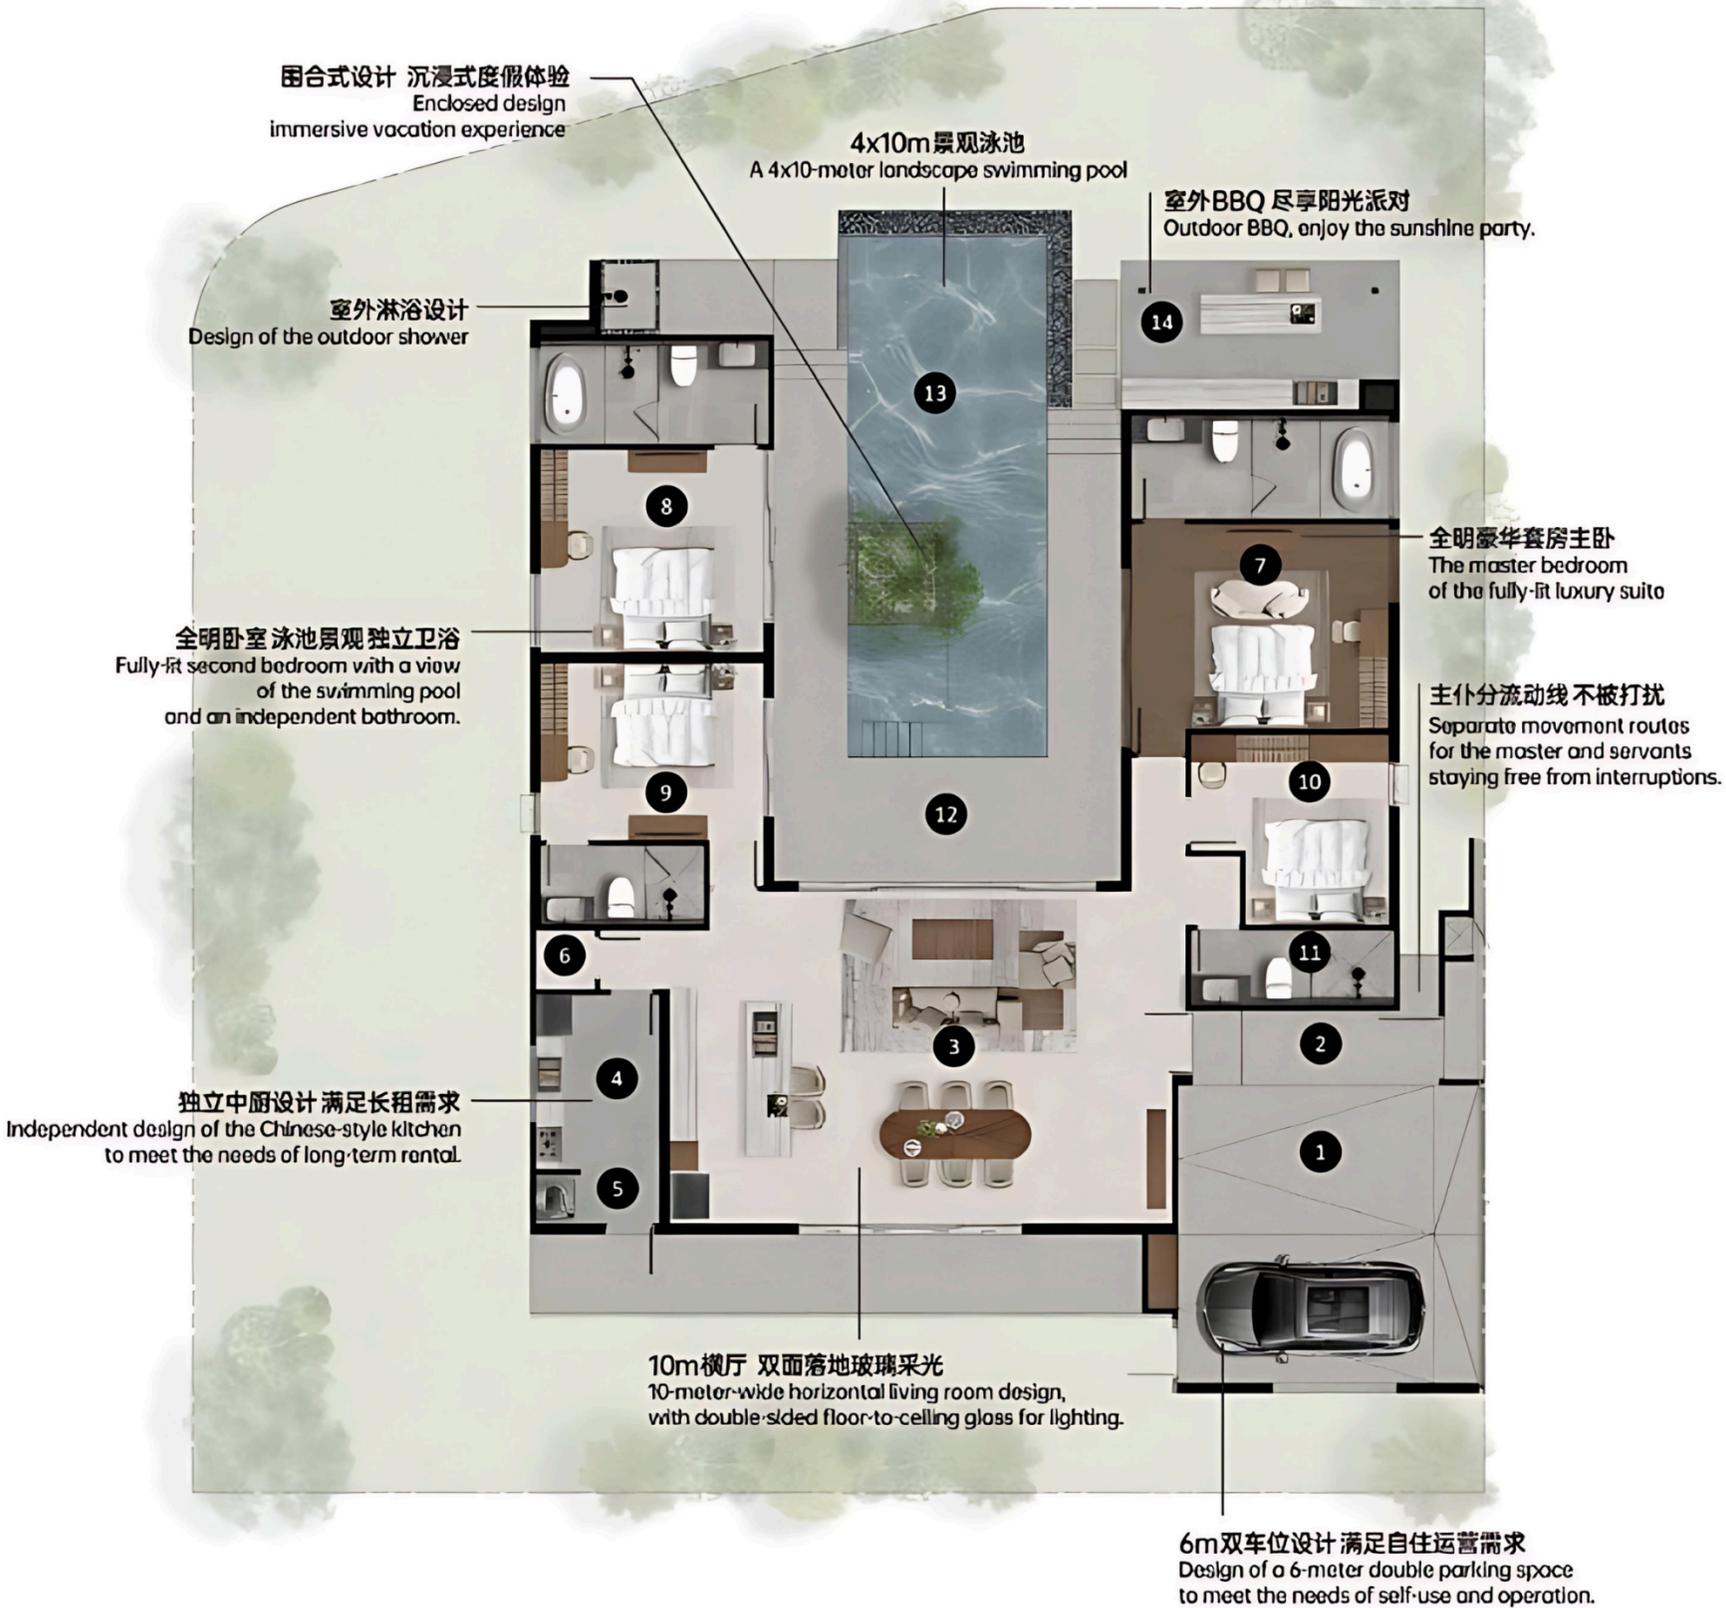












DESCRIPTION:

[📍 Location of this project](#)
[📁 Sale Kit for this villa](#)

Villa Oliver is an exquisite single-storey villa, ideally located in one of the most sought-after areas. Situated next to the main road, it offers easy access to key amenities and is positioned in the heart of the main attractions along Pa Lai Street.

The villa features 4 spacious bedrooms, 4 beautifully appointed bathrooms, 2 fully equipped kitchens, and 2 parking spaces. It also boasts a private pool, offering the perfect balance of convenience, comfort, and luxury in a prime location.

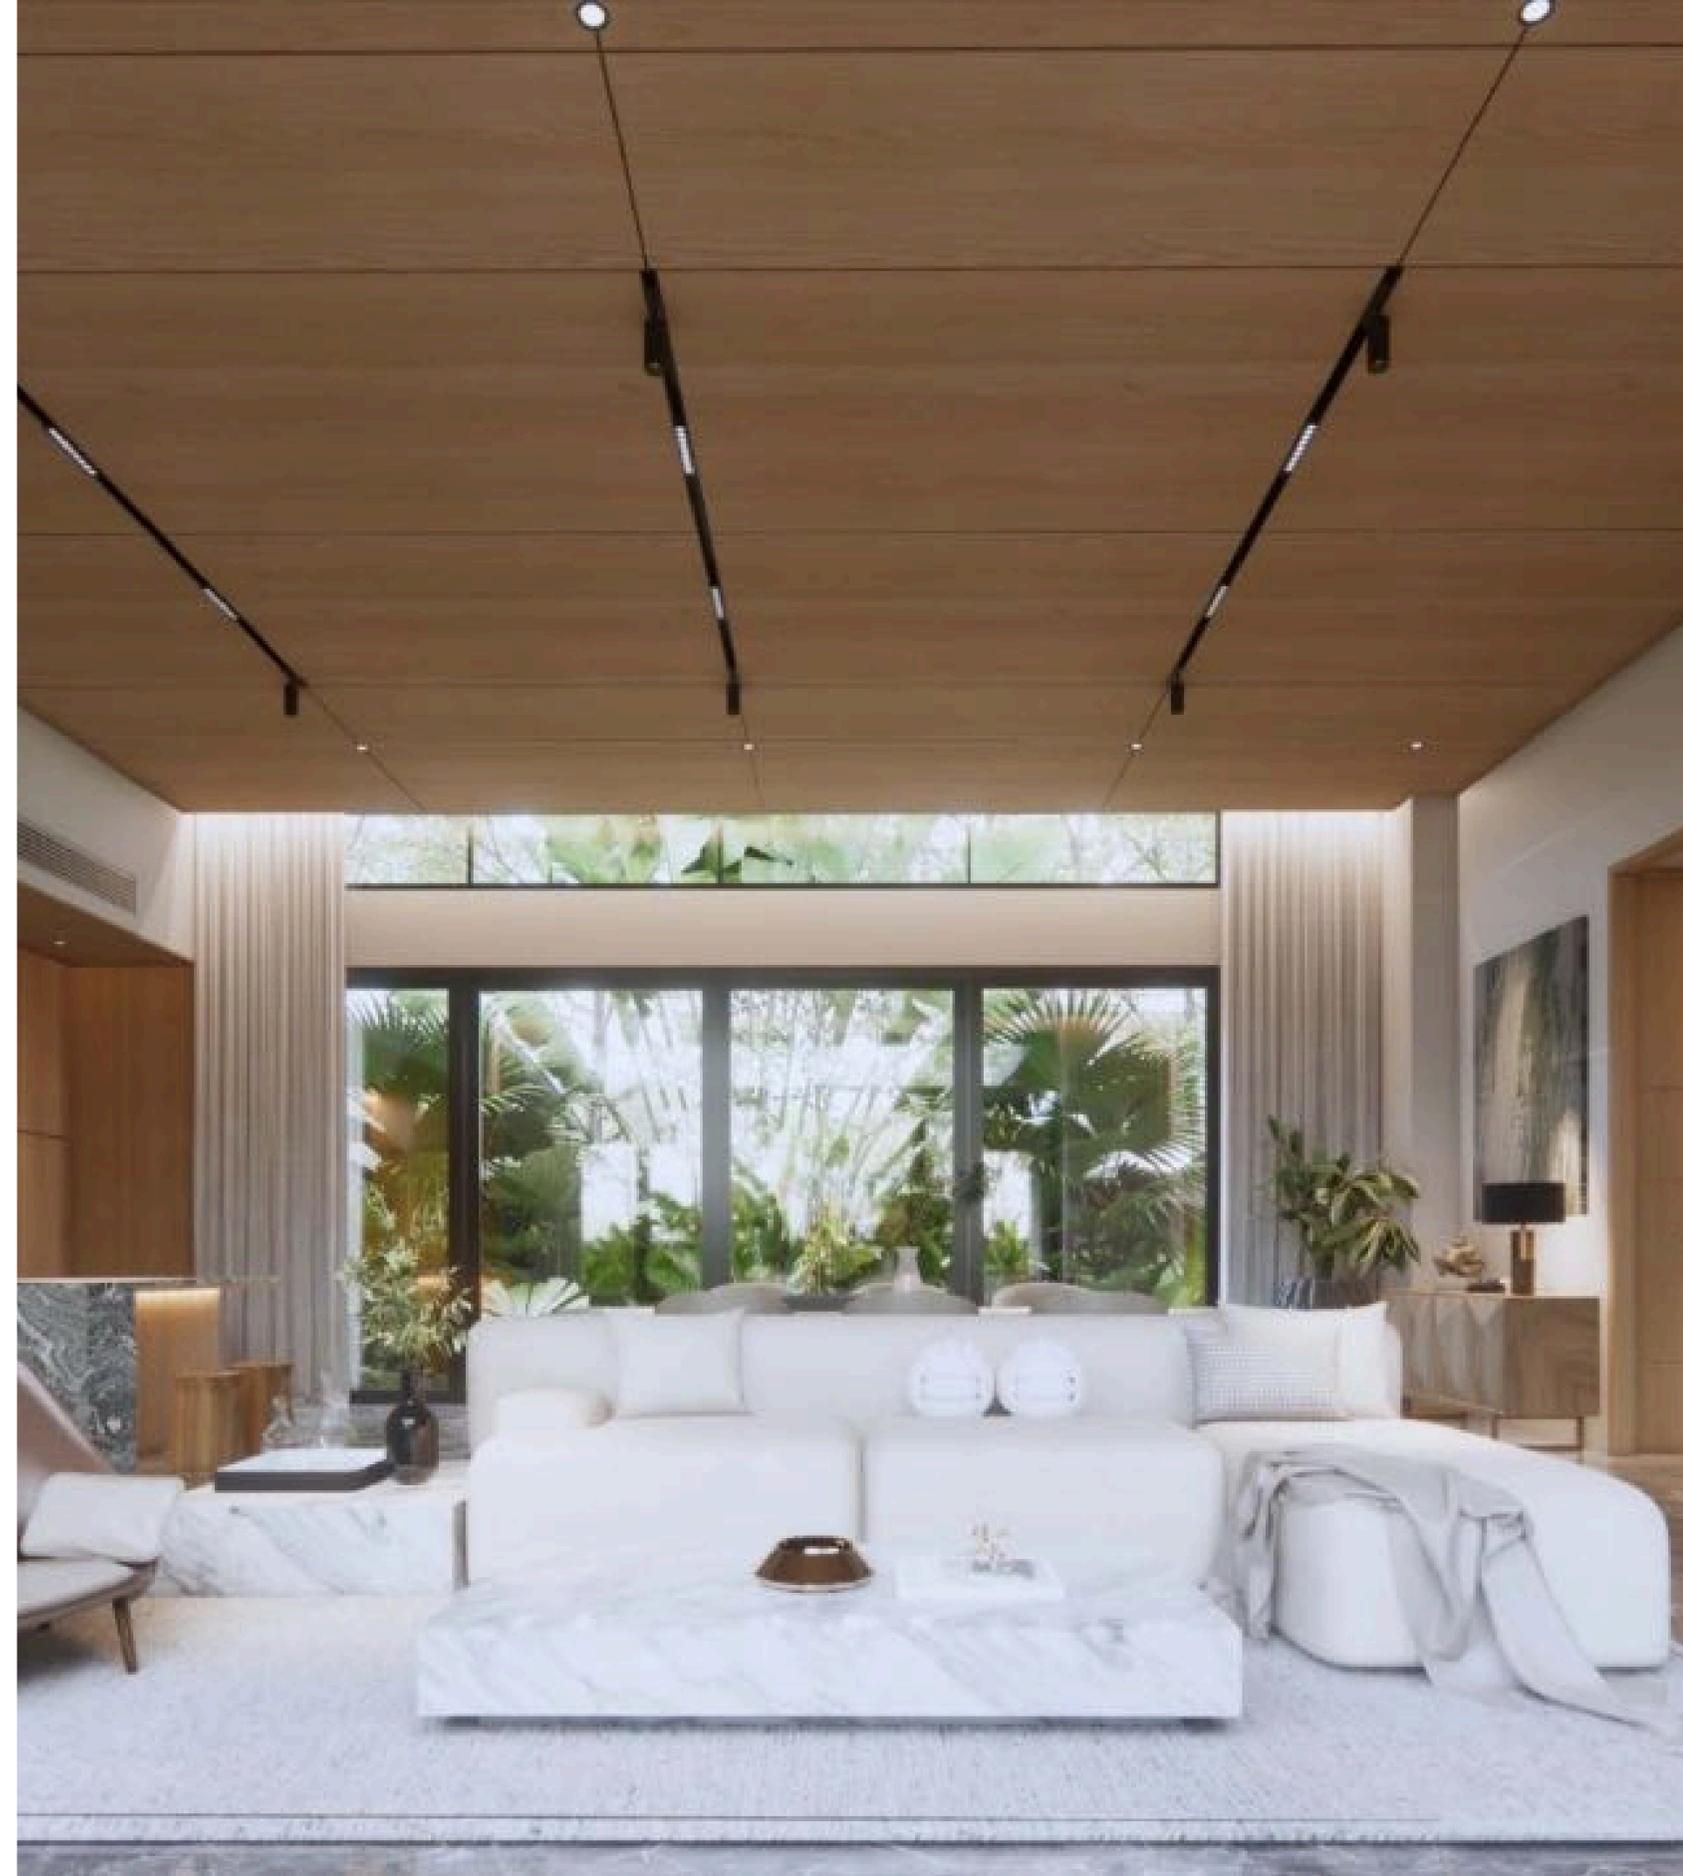

SALES ONLY

Villa Oliver

PLOT NO. 房号	BEDROOM 户型	PLOT SIZE AREA 占地面积	BUILT-UP AREA 建筑面积	SWIMMING POOL 泳池规格	PRICE(THB) 总价 (泰铢)	FURNITURE PACKAGE 家具家电包 (泰铢)	COMMON AREA FEE 物管费 (泰铢)
V01	4 BED 4 BATH	745 SQ.M.	378 SQ.M.	4x10m	37,800,000	2,000,000	14,900
V02	4 BED 4 BATH	621 SQ.M.	378 SQ.M.	4x10m	34,800,000	2,000,000	12,420
V03	4 BED 4 BATH	607 SQ.M.	378 SQ.M.	4x10m	33,800,000	2,000,000	12,140
V05	4 BED 4 BATH	741 SQ.M.	378 SQ.M.	4x10m	37,800,000	2,000,000	14,820
V06	4 BED 4 BATH	740 SQ.M.	378 SQ.M.	4x10m	37,800,000	2,000,000	14,800
V07	4 BED 4 BATH	603 SQ.M.	378 SQ.M.	4x10m	33,800,000	2,000,000	12,060
V08	4 BED 4 BATH	542 SQ.M.	378 SQ.M.	4x10m	32,800,000	2,000,000	10,840
V09	4 BED 4 BATH	542 SQ.M.	378 SQ.M.	4x10m	32,600,000	2,000,000	10,840
V010	4 BED 4 BATH	542 SQ.M.	378 SQ.M.	4x10m	32,800,000	2,000,000	10,840
V011	4 BED 4 BATH	538 SQ.M.	378 SQ.M.	4x10m	32,800,000	2,000,000	10,760
V012	4 BED 4 BATH	542 SQ.M.	378 SQ.M.	4x10m	32,600,000	2,000,000	10,840
V013	4 BED 4 BATH	542 SQ.M.	378 SQ.M.	4x10m	32,800,000	2,000,000	10,840
V015	4 BED 4 BATH	507 SQ.M.	378 SQ.M.	4x10m	31,800,000	2,000,000	10,140
V016	4 BED 4 BATH	441 SQ.M.	378 SQ.M.	4x10m	29,800,000	2,000,000	8,820
V017	4 BED 4 BATH	441 SQ.M.	378 SQ.M.	4x10m	29,800,000	2,000,000	8,820
V018	4 BED 4 BATH	604 SQ.M.	378 SQ.M.	4x10m	33,800,000	2,000,000	12,080
V019	4 BED 4 BATH	642 SQ.M.	378 SQ.M.	4x10m	34,800,000	2,000,000	12,840
V020	4 BED 4 BATH	554 SQ.M.	378 SQ.M.	4x10m	32,800,000	2,000,000	11,080
V021	4 BED 4 BATH	635 SQ.M.	378 SQ.M.	4x10m	34,800,000	2,000,000	12,700
V022	4 BED 4 BATH	642 SQ.M.	378 SQ.M.	4x10m	34,800,000	2,000,000	12,840

Payment Term

1 st Reservation	3%
2 nd Sign Contracts Within 15 Day	32%
3 rd Completion Of Foundation	15%
4 th Completion Of Concrete Structure And Roof Structure	15%
5 th Completion Of Walls And Roof Tiles	15%
6 th Completion Of Floor-wall,&interior	10%
7 th Villa Transfer/land Registration	10%

Common Area Fee

24h Hours Security,Common Electricity,Maintenance Landscaping
Garbage Collection,Pool And Garden Services.
Price Per Month Payable One Year In Advance.

Sinking Fund

Thb150.000for One-time Contribution To Sinking Fund Required For Each Villa.

Remark

·Price Including Swimming Pool,landscape,air Condition,wardrobe And European Kitchen.
·Selling Price Fixed In Thai Baht.

·Price Exclude Furniture Package.

·All Taxes And Transfer Fee Will Be Shared 50:50 Between Developer And The Buyer.

An aerial photograph of a tropical coastline. The image shows a series of white sand beaches curving along a vibrant turquoise sea. The water transitions from a light, clear blue near the shore to a deeper, darker blue further out. The overall scene is bright and scenic, suggesting a high-end vacation destination.

LONG ONE

International Villas

More than real estate, a luxurious lifestyle awaits.



LONG ONE CLUB)

One-stop service platform
for island life.

What sets us apart is that we don't just offer real estate; we provide a luxurious island lifestyle with premium services, all enhanced by the exclusive LongOne Club experience.

- 24-hour butler
- Chinese-English-Thai trilingual
- Retirement and residential tourism
- Itinerary customization
- Visa co-ordination
- Car and boat rental
- Public welfare activities
- Property management
- Study abroad co-ordination
- Airport pick-up and drop-off
- Meal ordering and procurement
- Hotel booking agency
- Security services
- Exclusive social circle gathering
- Business Alliance